
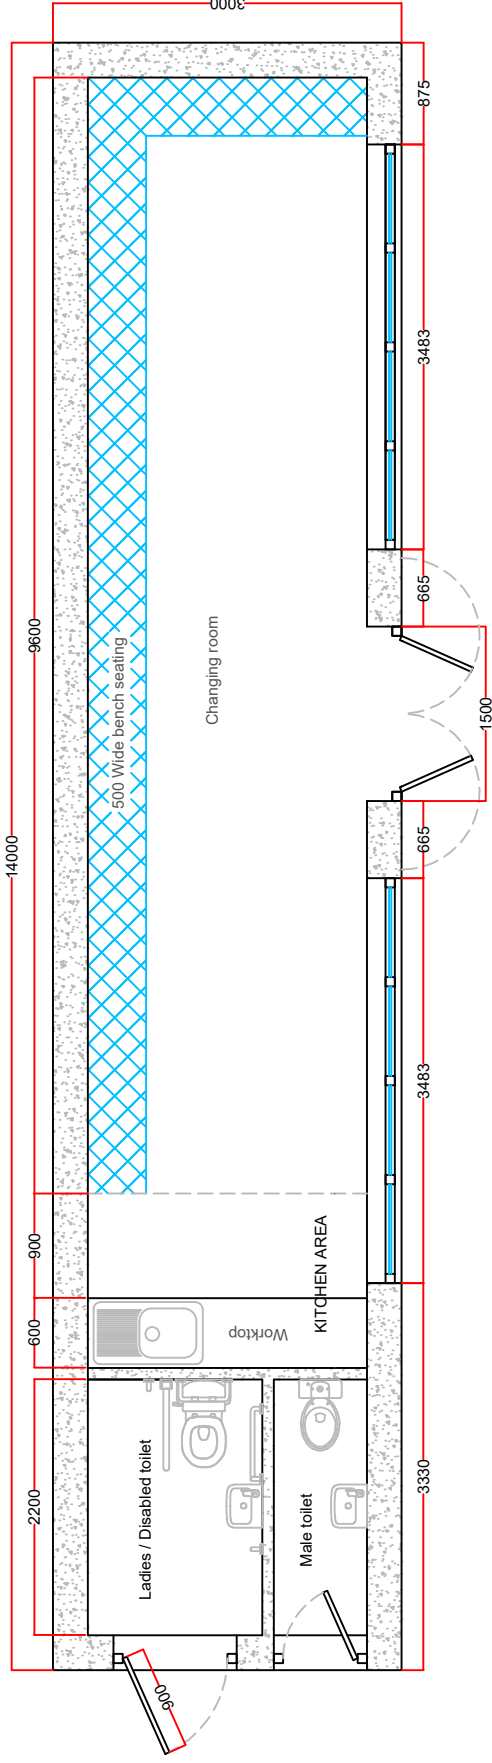


A

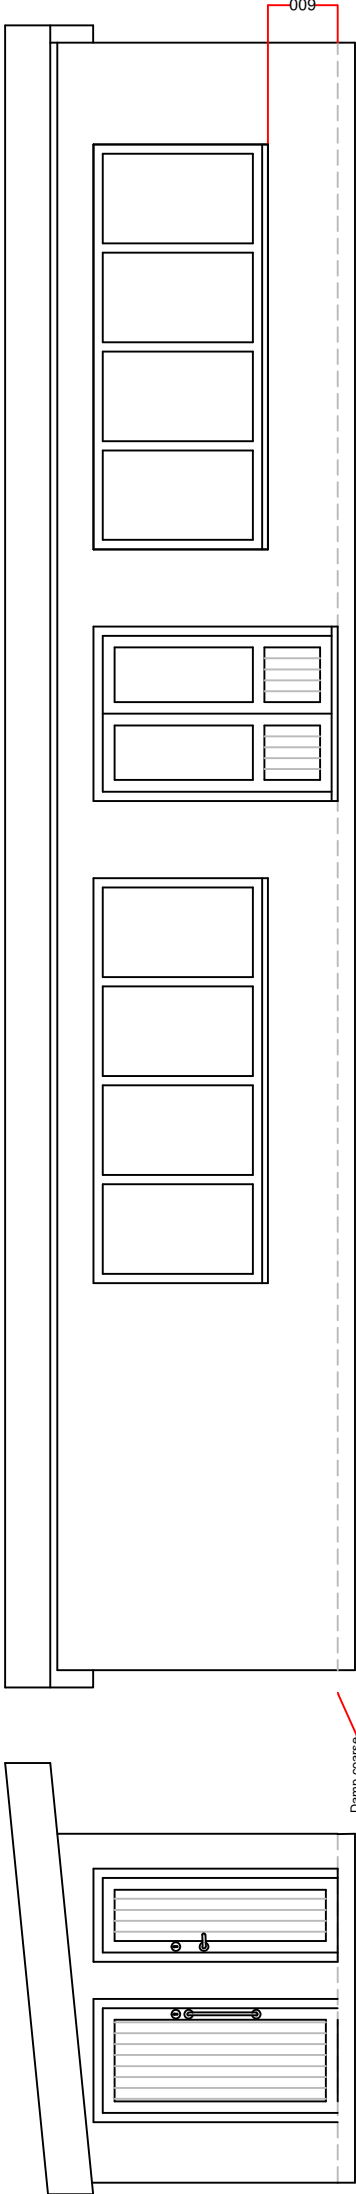

PROPOSED BECKINGHAM BOWLS CLUB NEW CLUB HOUSE

S.W COWLEY